

BANGLADESH SHOWCASE 2014
HALL 1, GROUND FLOOR
KUALA LUMPUR CONVENTION CENTRE (KLCC)
14th - 16th NOVEMBER 2014



QUBE Integrated Malaysia Sdn. Bhd.
Wisma Qube, No 32-3, Jalan Nautika B U20/B, Seksyen
U20, TSB Commercial Centre, Sg. Buloh, 40160, Shah
Alam, Selangor Darul Ehsan, Malaysia
Tel : +603 6151 9973 / 9673 / 9873
Fax : +603 6151 3973 / 3673
http://www.qube.com.my

JOB NO.

C 026/001/14

PROJECT TITLE

BANGLADESH
SHOWCASE 2014
@ KLCC

SHOW PERIOD

14th - 16th NOVEMBER 2014

VENUE / ADDRESS

KUALA LUMPUR CONVENTION
CENTRE (KLCC)

CITY / COUNTRY

KUALA LUMPUR, MALAYSIA

CLIENT

BIG TREE TRAVEL & TUORS

CLIENT APPROVAL

DATE

DRAWING TITLE

HALL 1
LAYOUT PLAN

SCALE

A3 1:300

A4 1:425

PERSON-IN-CHARGE

AL

DRAWN BY

NM

DATE

29042014

CHECKED BY

YK

DATE

29042014

DRAWING NO.

DWG 001

REVISION

R01

R02

08052014 NM

28082014 NM

REMARKS

OFFICE USED :-

CHECKLIST

OFFSITE	DESCRIPTION	ON SITE
	Dimension	
	Colour used	
	Material used	
	Graphic size	
	Others	

NOTE (offsite)

NOTE (onsite)

CHECKED BY (offsite)


CHECKED BY (onsite)

DATE

DATE

A COPYRIGHT :-

This design may not be reproduced in part or whole without prior
written permission of Qube Integrated Malaysia Sdn. Bhd.
This drawing is subject to modification to suit construction purposes.

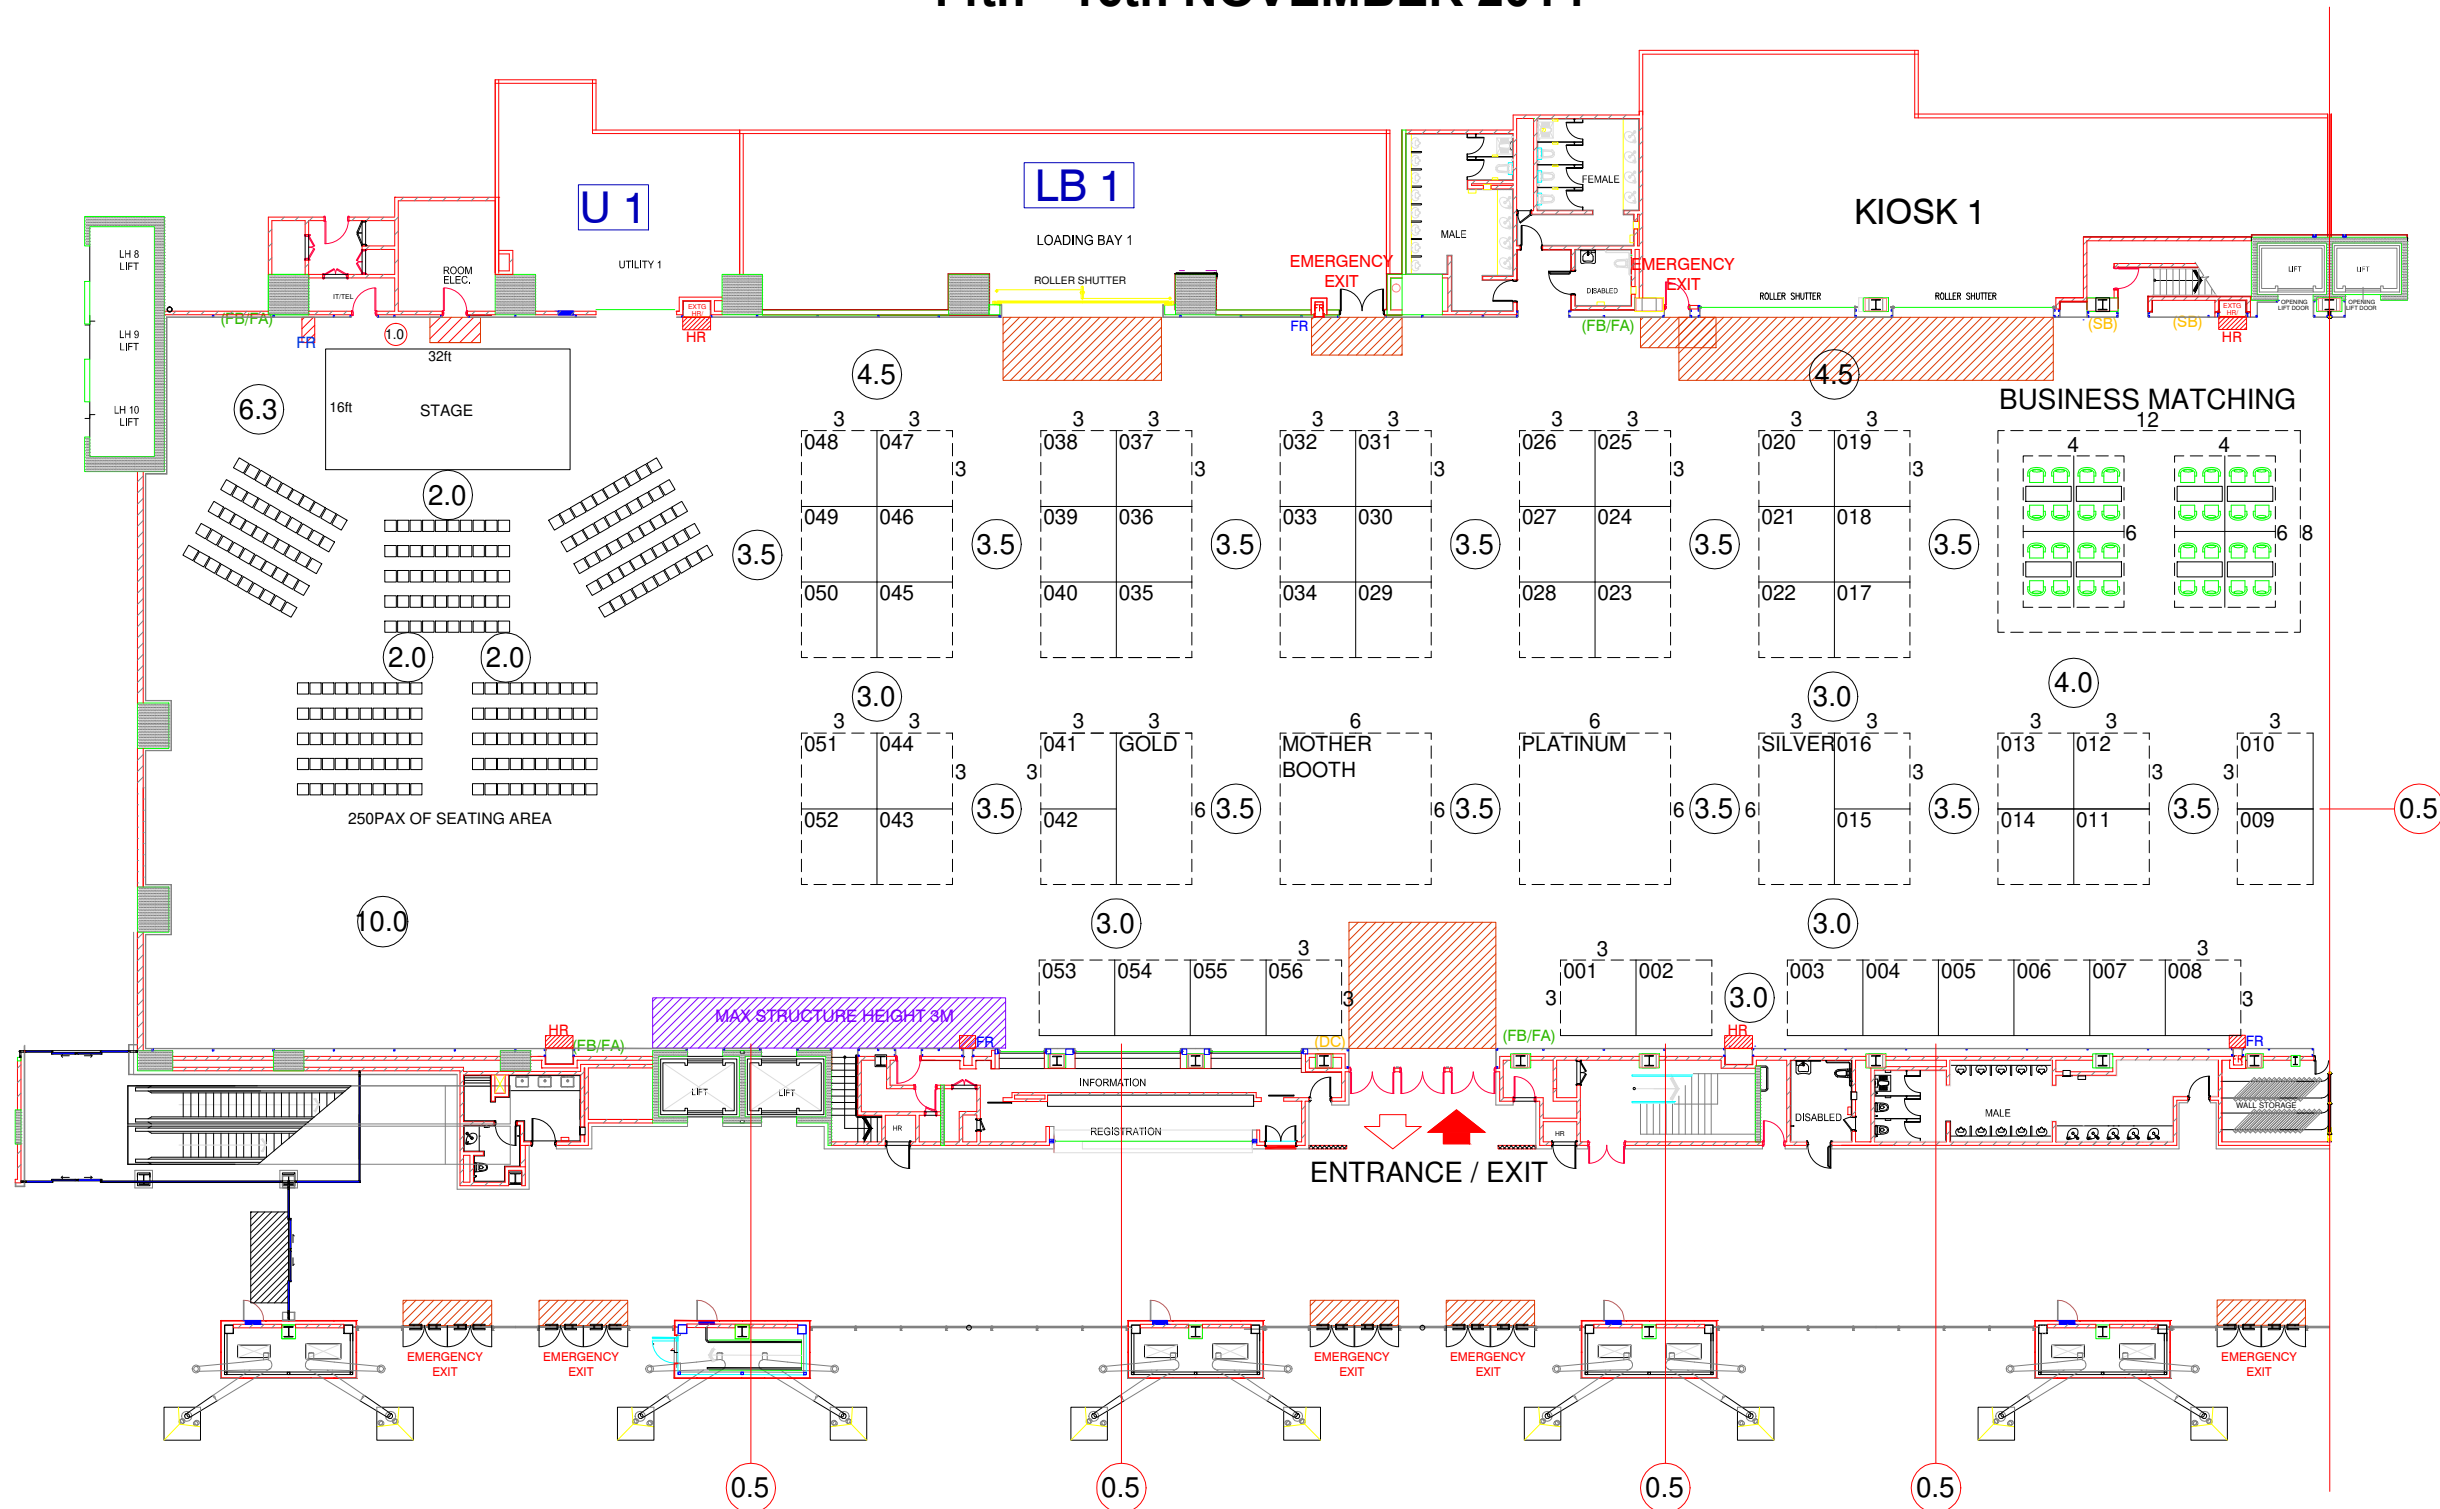

LEGEND :

FR	FIRE EXTINGUISHER	SB	SUIS BOARD	MAX HIGH STRUCTURE 3M & SET BACK 1M FROM WALL	NON BUILD-UP AREA (PANEL/STRUCTURE)
HR	HOSE REEL	DC	DOOR CONTROLLER	ASSET PLUMBING	
FA	FIRE ALARM	FB	FIRE BREAK GLASS		

HALL 1 LAYOUT PLAN

SCALE A3 1:300

SCALE A4 1:425

TOTAL BOOTH 3m x 3m = 54nos.

TOTAL BOOTH 3m x 6m = 2nos.

TOTAL BOOTH 6m x 6m = 2nos.

NOTE : NON-BUILD AREA
ARE CONSTRUCTED
WITH TEMPORARY
AND REMOVEABLE
STRUCTURE ONLY

EVT F290
*SUBJECT TO KUALA LUMPUR
CONVENTION CENTRE APPROVAL